


- NOTES
1. All dimensions are in millimetres unless noted otherwise.
 2. All levels refer to metres Above Ordnance Datum (AOD).

Key

- Proposed Carriageway Surface
- 1m Hardstrips
- Proposed Pedestrian Footway/1m
- Proposed Verges
- Proposed Pedestrian Crossing
- Road Markings
- Existing Highway Boundary
- Proposed Highway Boundary

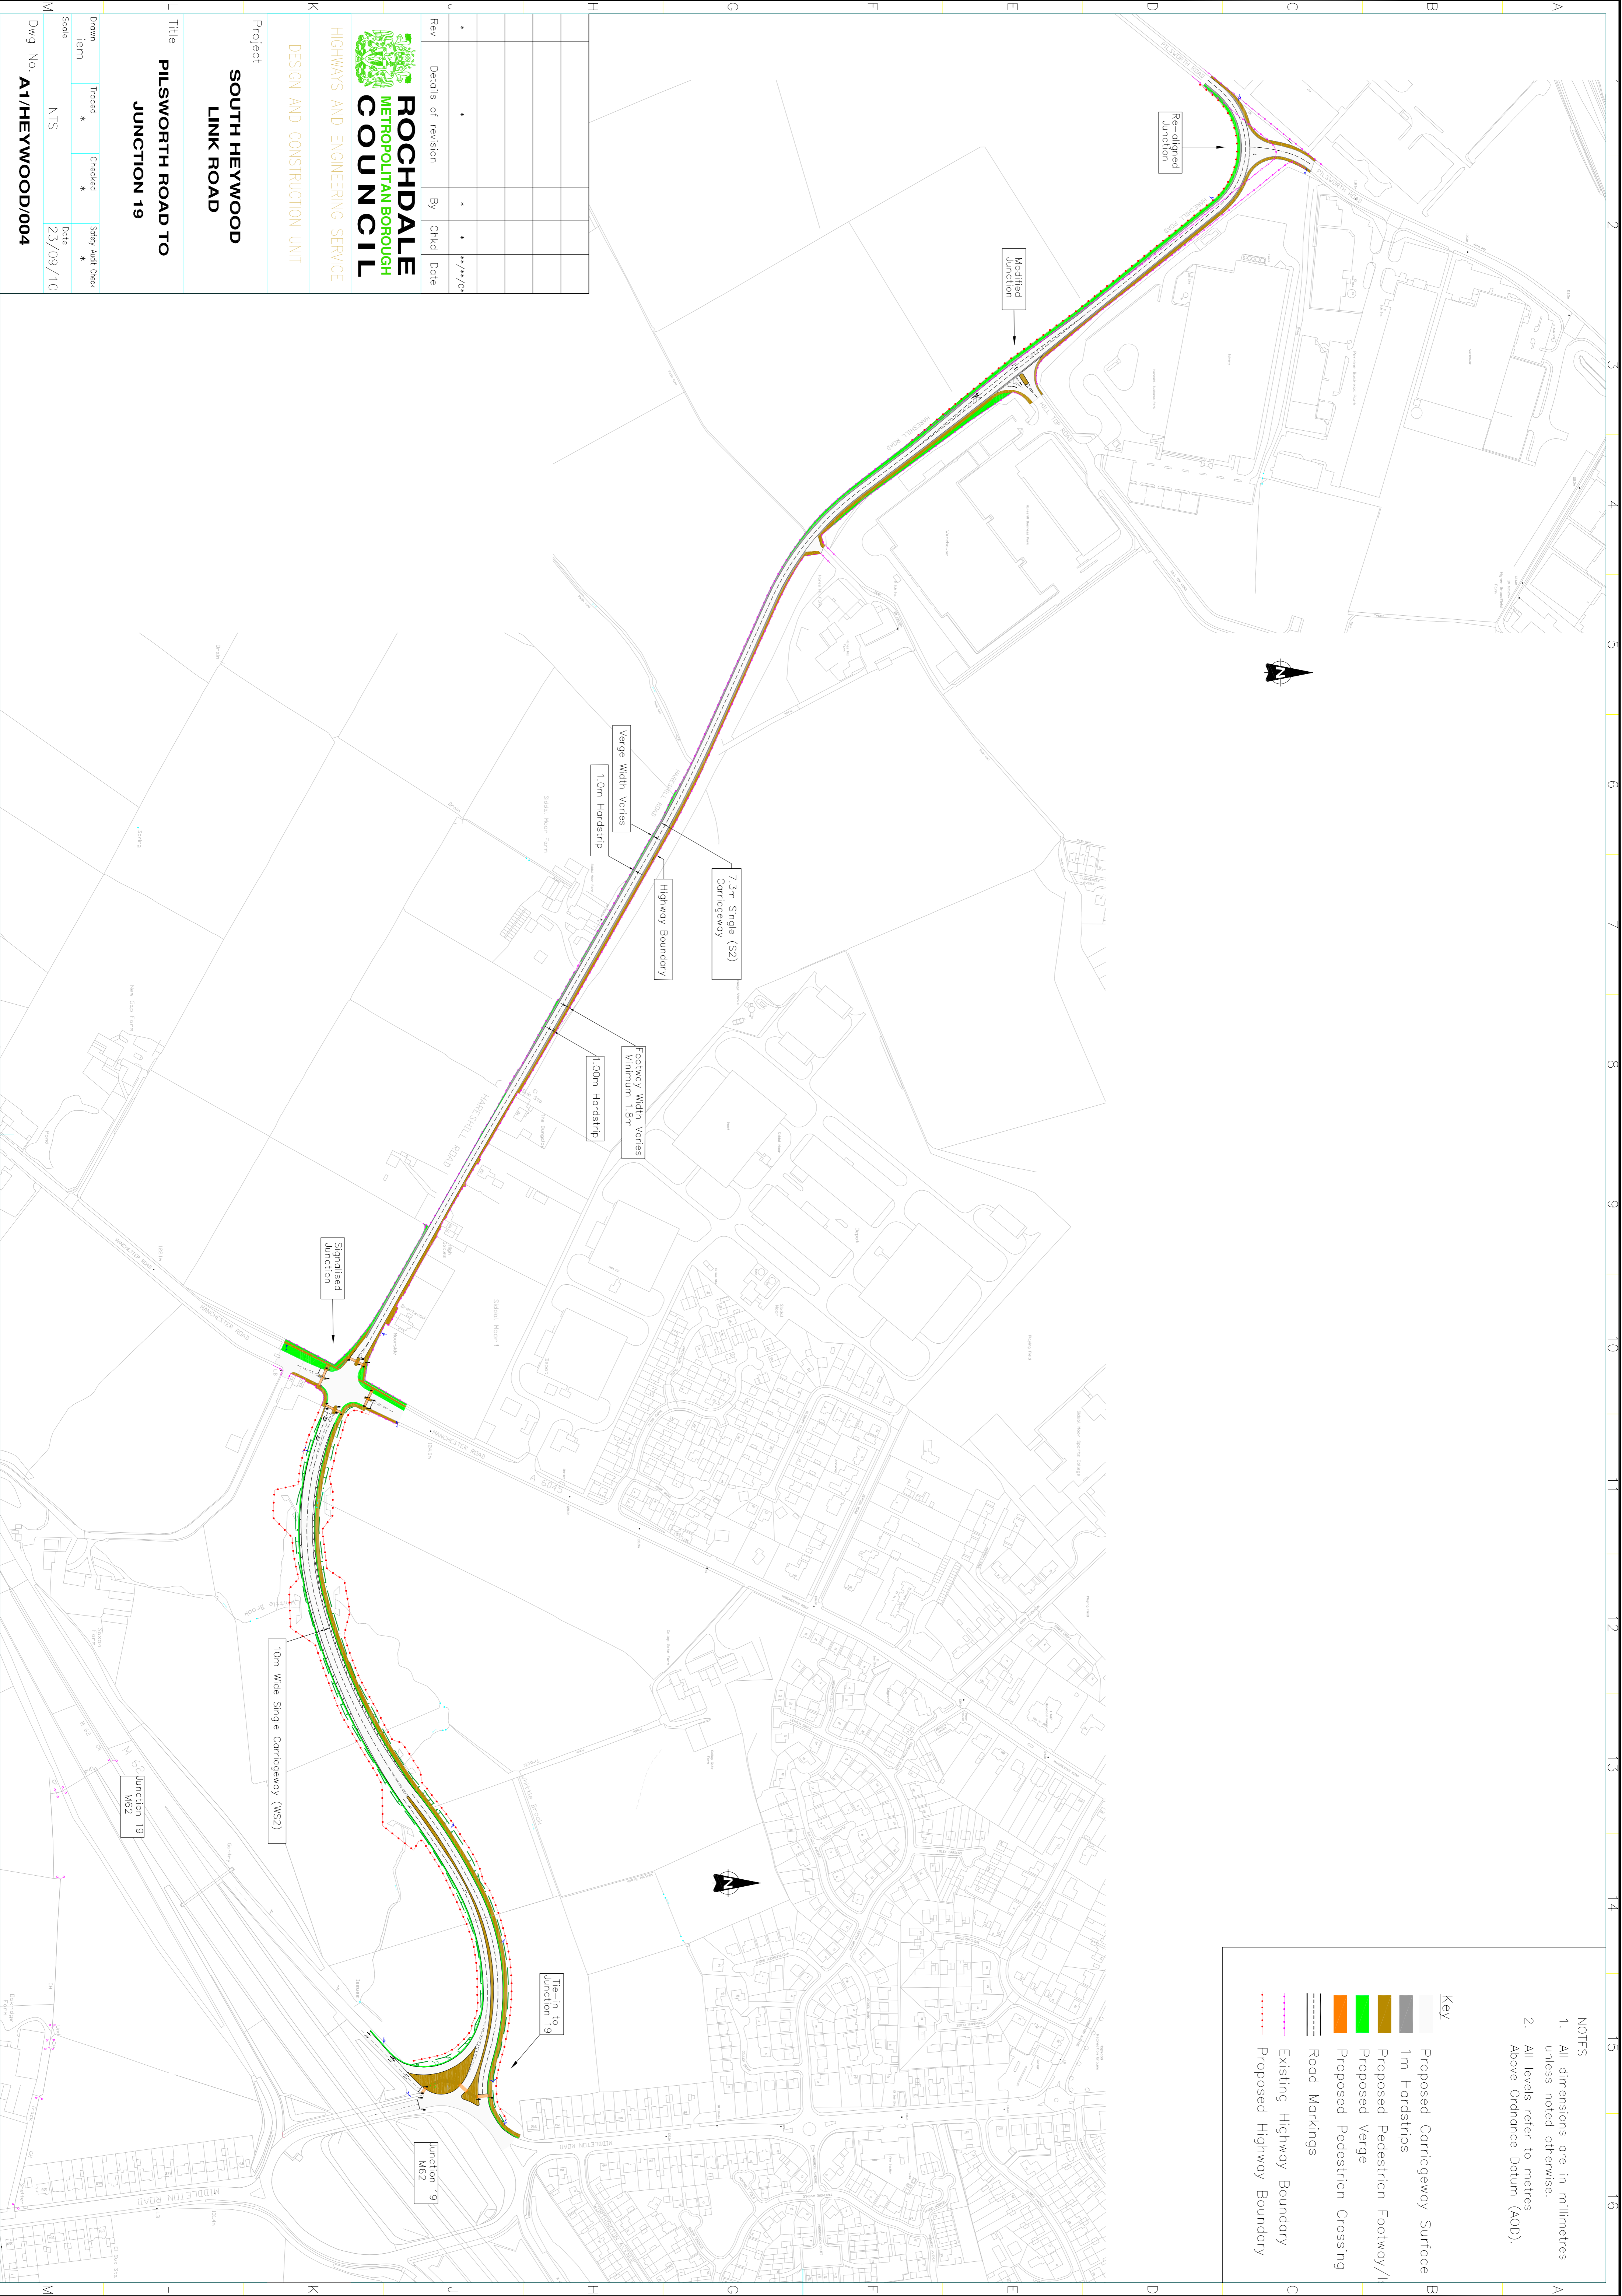

HIGHWAYS AND ENGINEERING SERVICE

DESIGN AND CONSTRUCTION UNIT

Project
SOUTH HEYWOOD LINK ROAD

Title
PILSWORTH ROAD TO JUNCTION 19

Drawn	Term	Traced	Checked	Safety Audit Check
NTS		*	*	*
Scale				Date
				23/09/10

Dwg No. **A1/HEYWOOD/004**

Rev	Details of revision	By	Chkd	Date
1				23/09/10